


# DISTRICT BOUNDARY MAPS

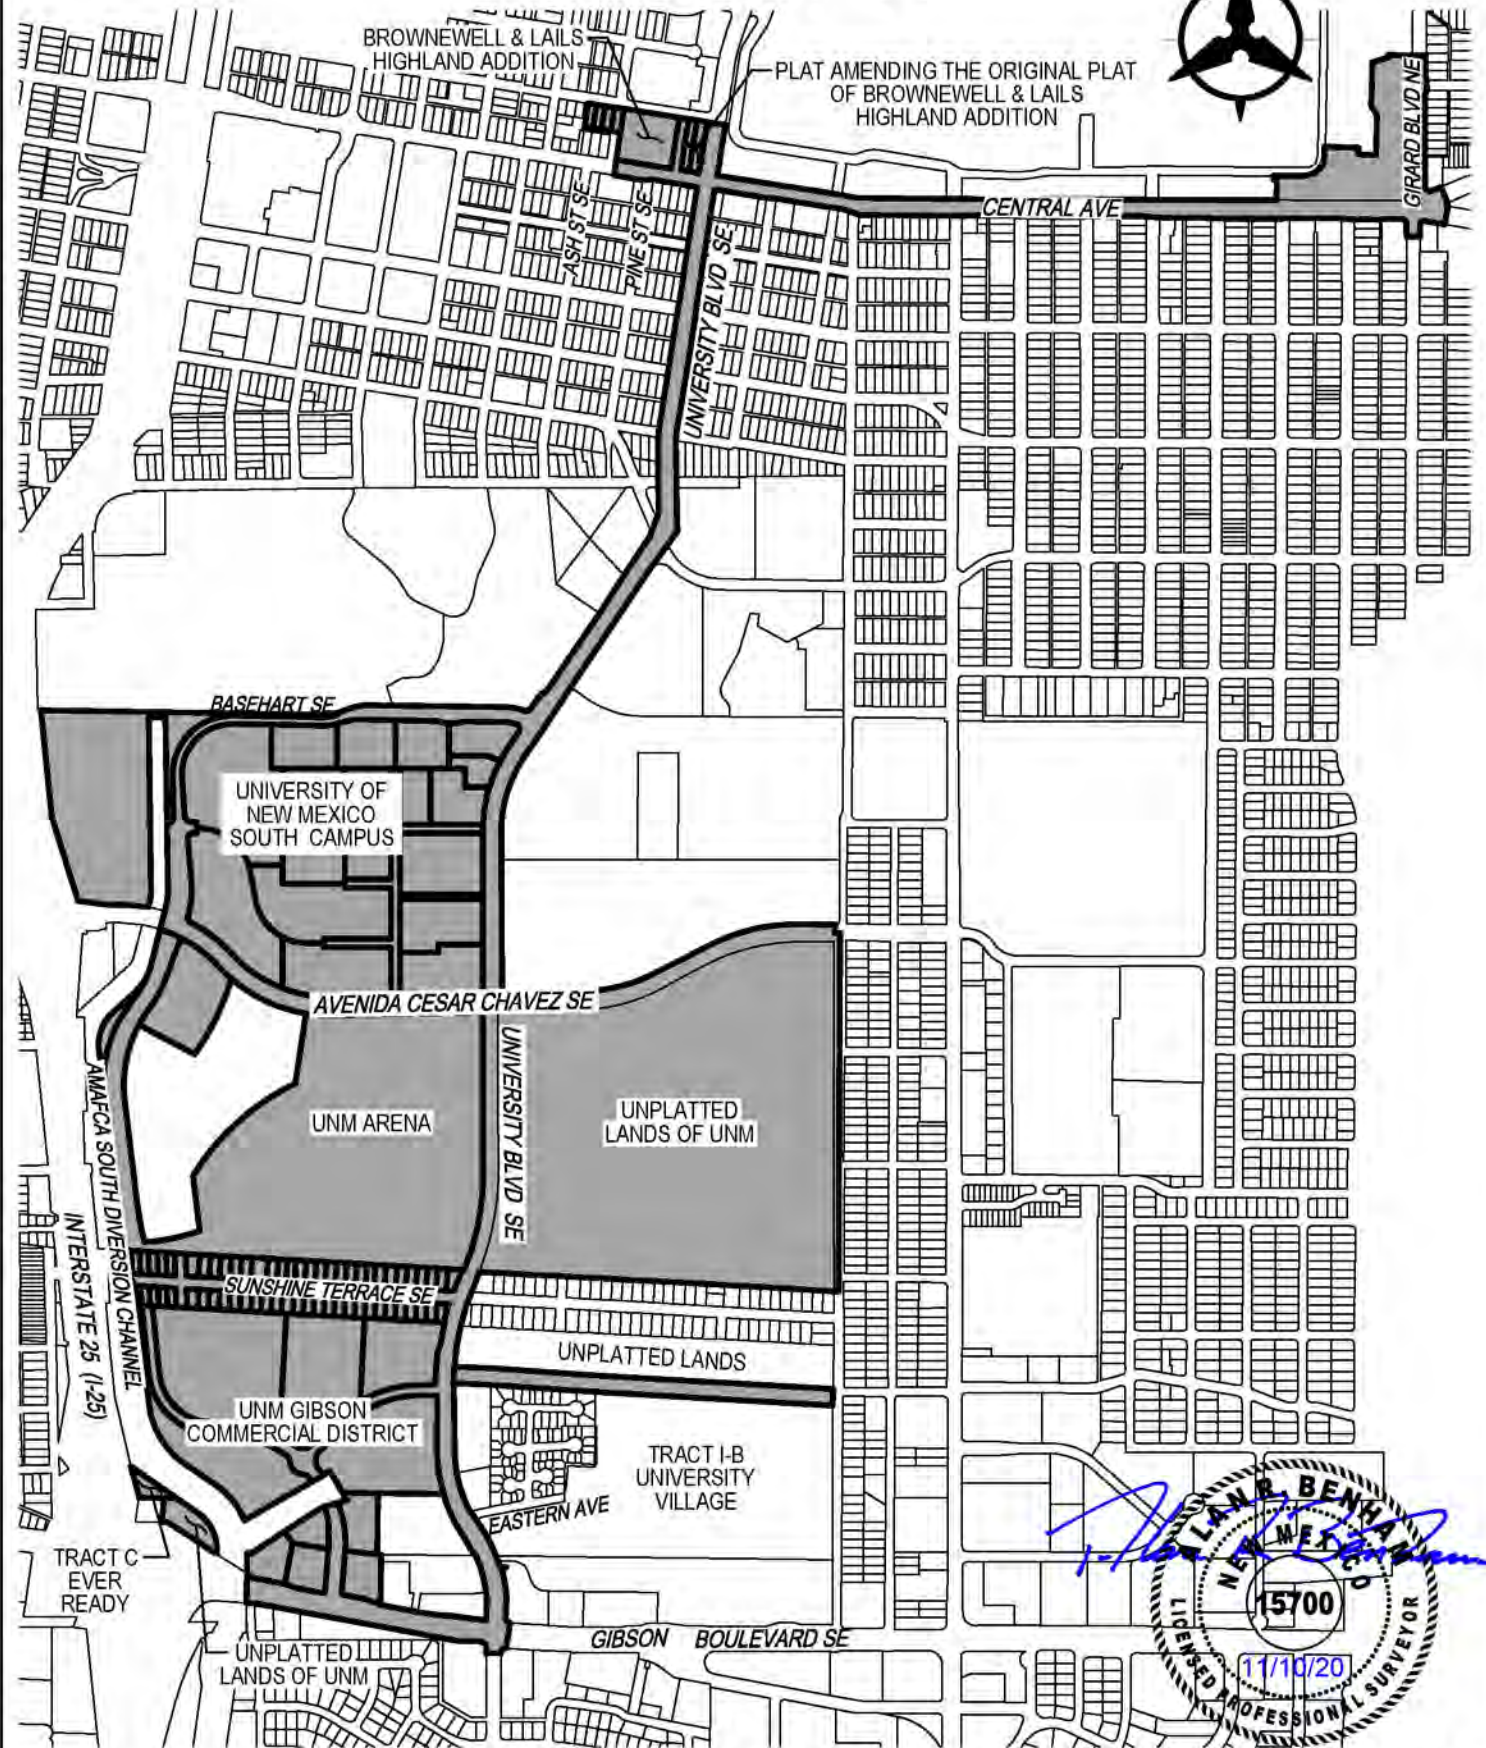

**Bohannon & Huston**

Courtyard I 7500 Jefferson St. NE  
Albuquerque, NM 87109 (505) 823-1000

# DISTRICT BOUNDARY MAPS





0 150 300  
SCALE: 1" = 300'







# DISTRICT BOUNDARY MAPS

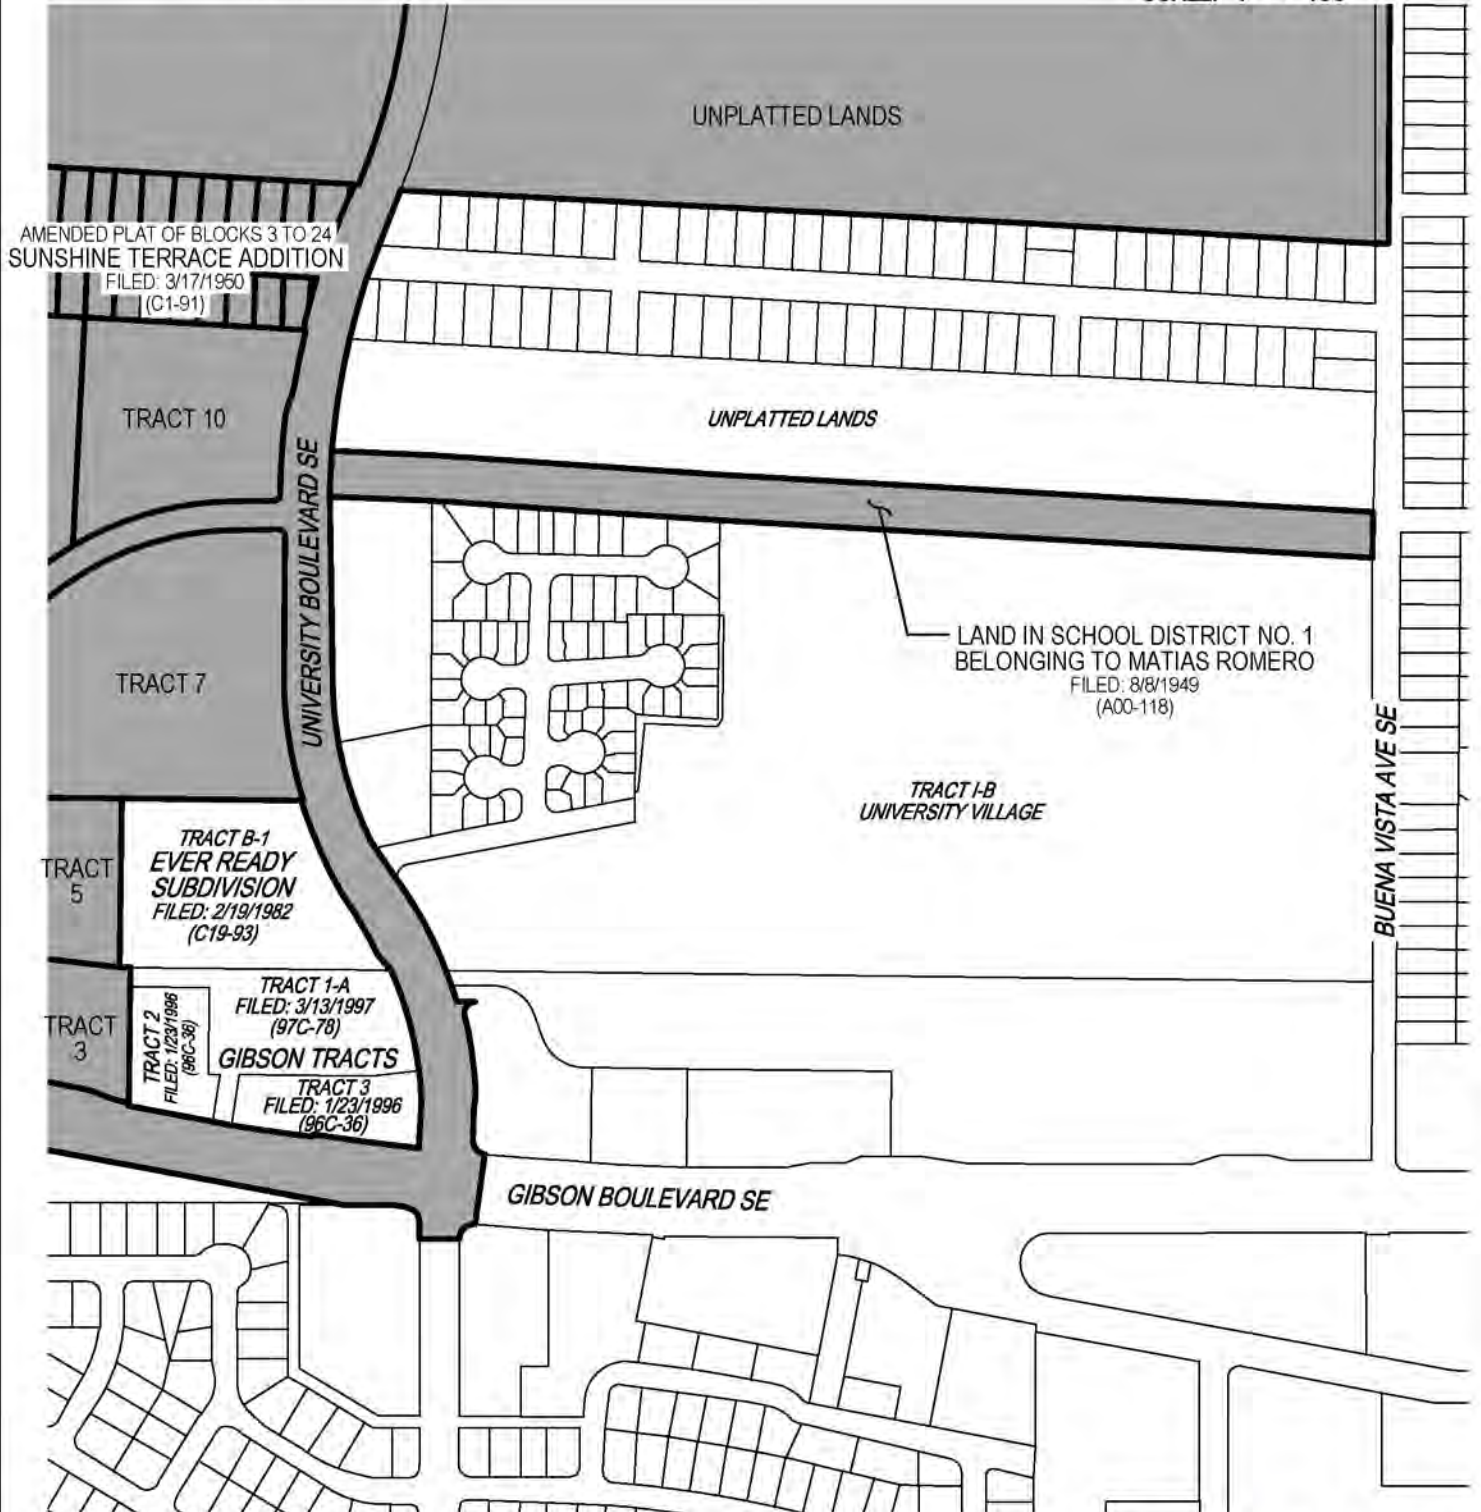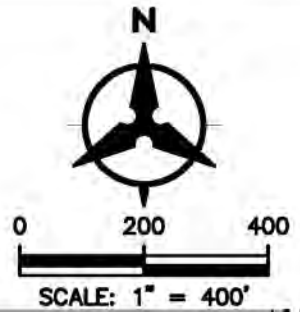

# DISTRICT BOUNDARY MAPS

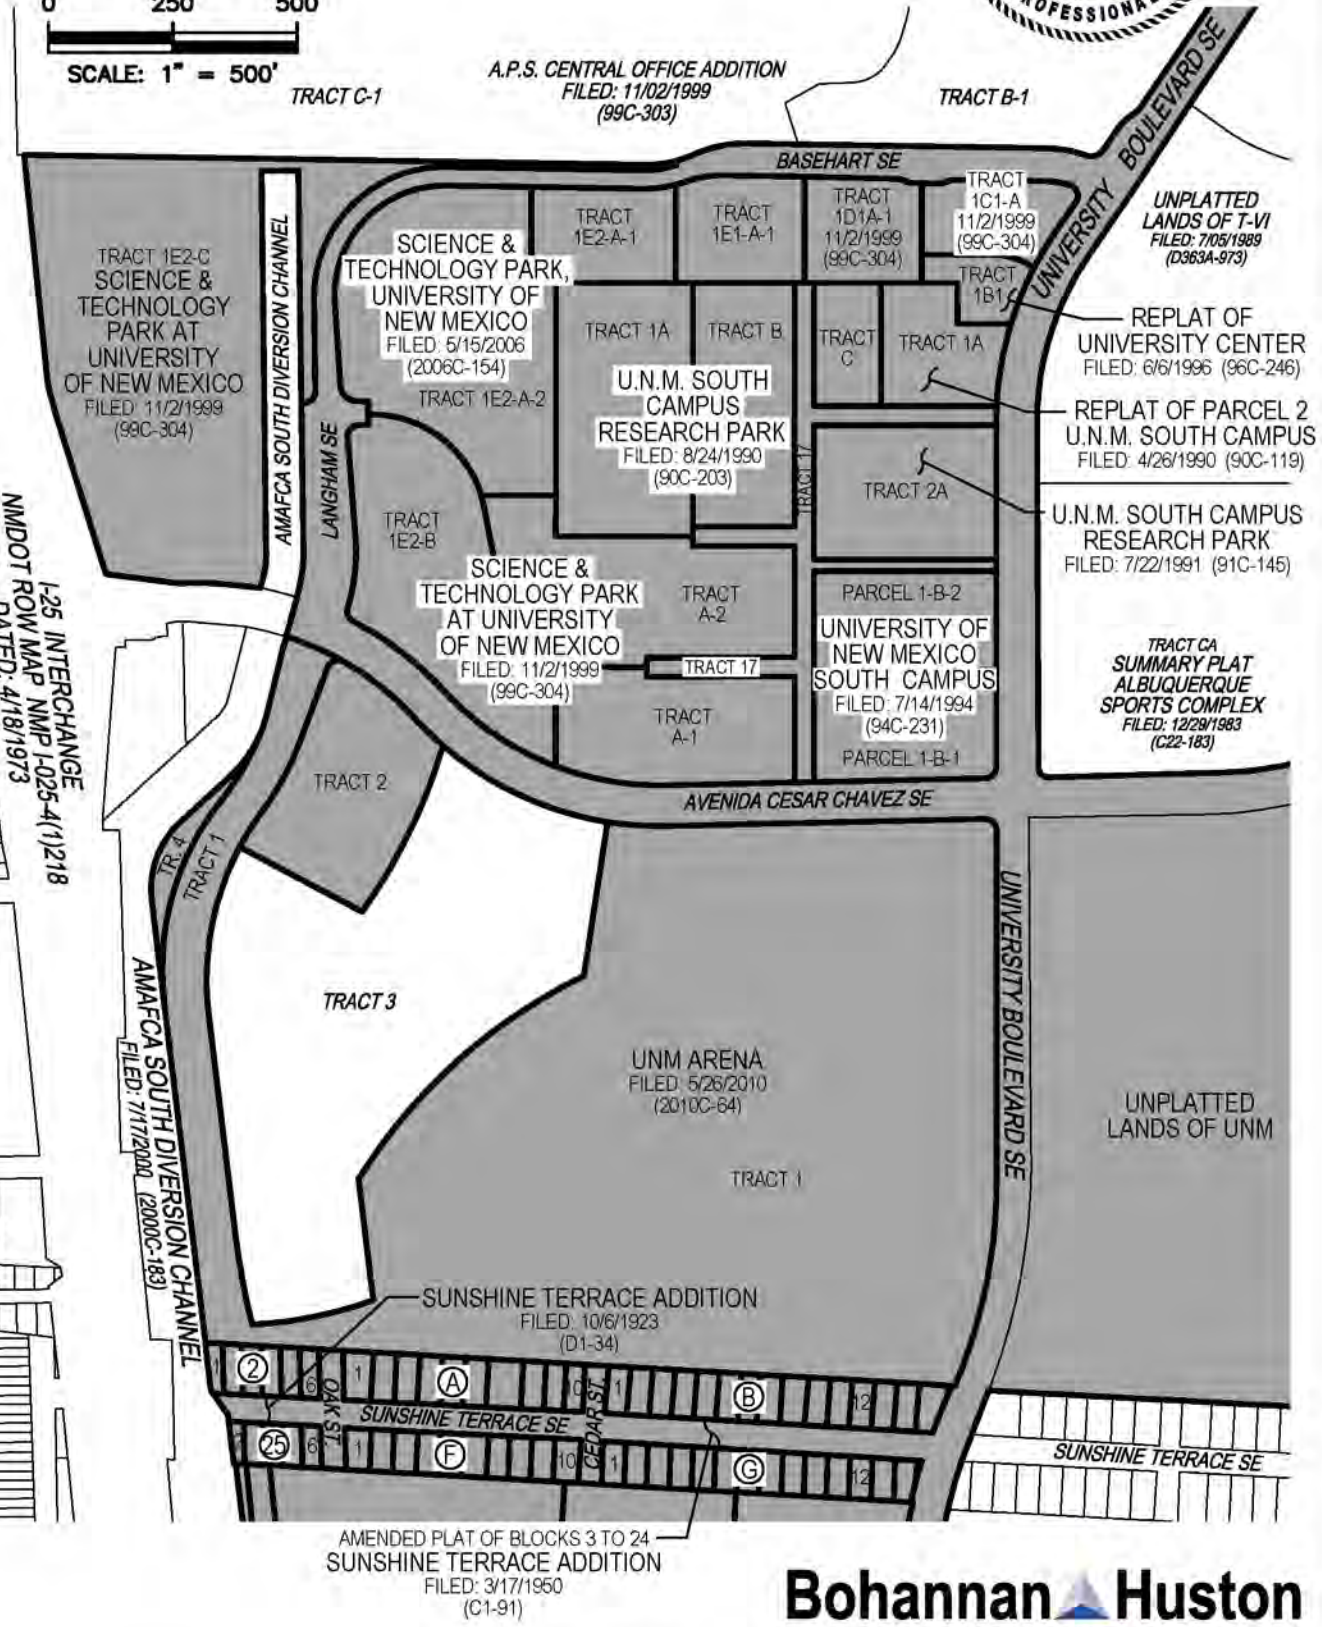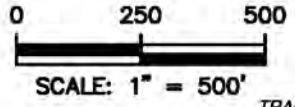



I-25 INTERCHANGE  
 NMDOT ROW MAP NMP I-025-4(1)218  
 DATED: 4/18/1973

AMENDED PLAT OF BLOCKS 3 TO 24  
 SUNSHINE TERRACE ADDITION  
 FILED: 3/17/1950  
 (C1-91)

**Bohannon & Huston**

Courtyard | 7500 Jefferson St. NE  
 Albuquerque, NM 87109 (505) 823-1000

# DISTRICT BOUNDARY MAPS

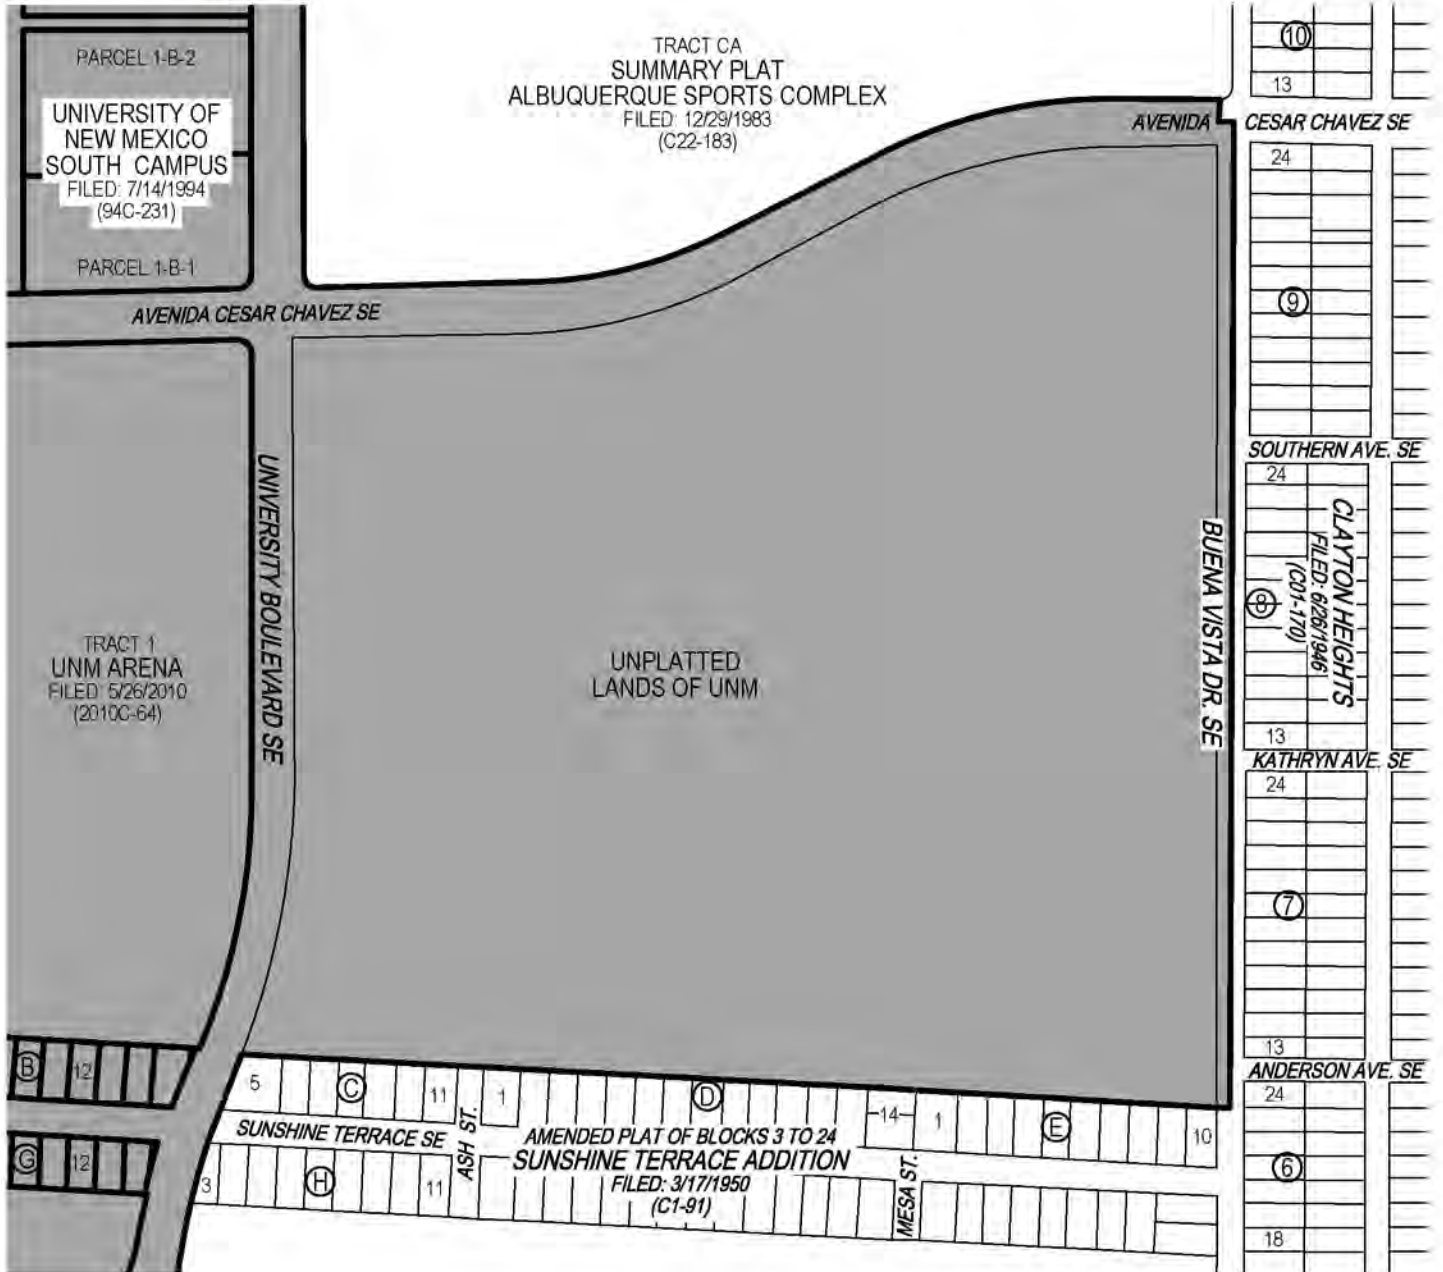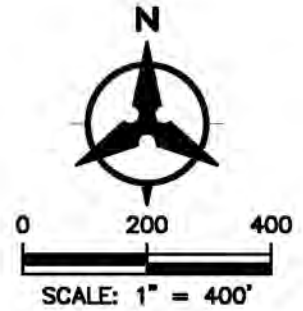


**Bohannon Huston**

Courtyard | 7500 Jefferson St. NE  
Albuquerque, NM 87109 (505) 823-1000

SHEET 5 OF 9

# DISTRICT BOUNDARY MAPS

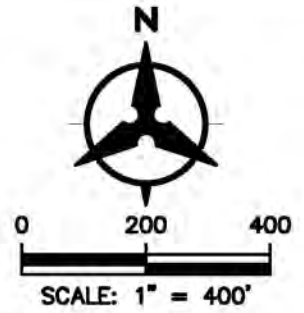

**Bohannon  Huston**

Courtyard | 7500 Jefferson St. NE  
Albuquerque, NM 87109 (505) 823-1000


SHEET 6 OF 9



# DISTRICT BOUNDARY MAPS





0 100 200  
SCALE: 1" = 200'

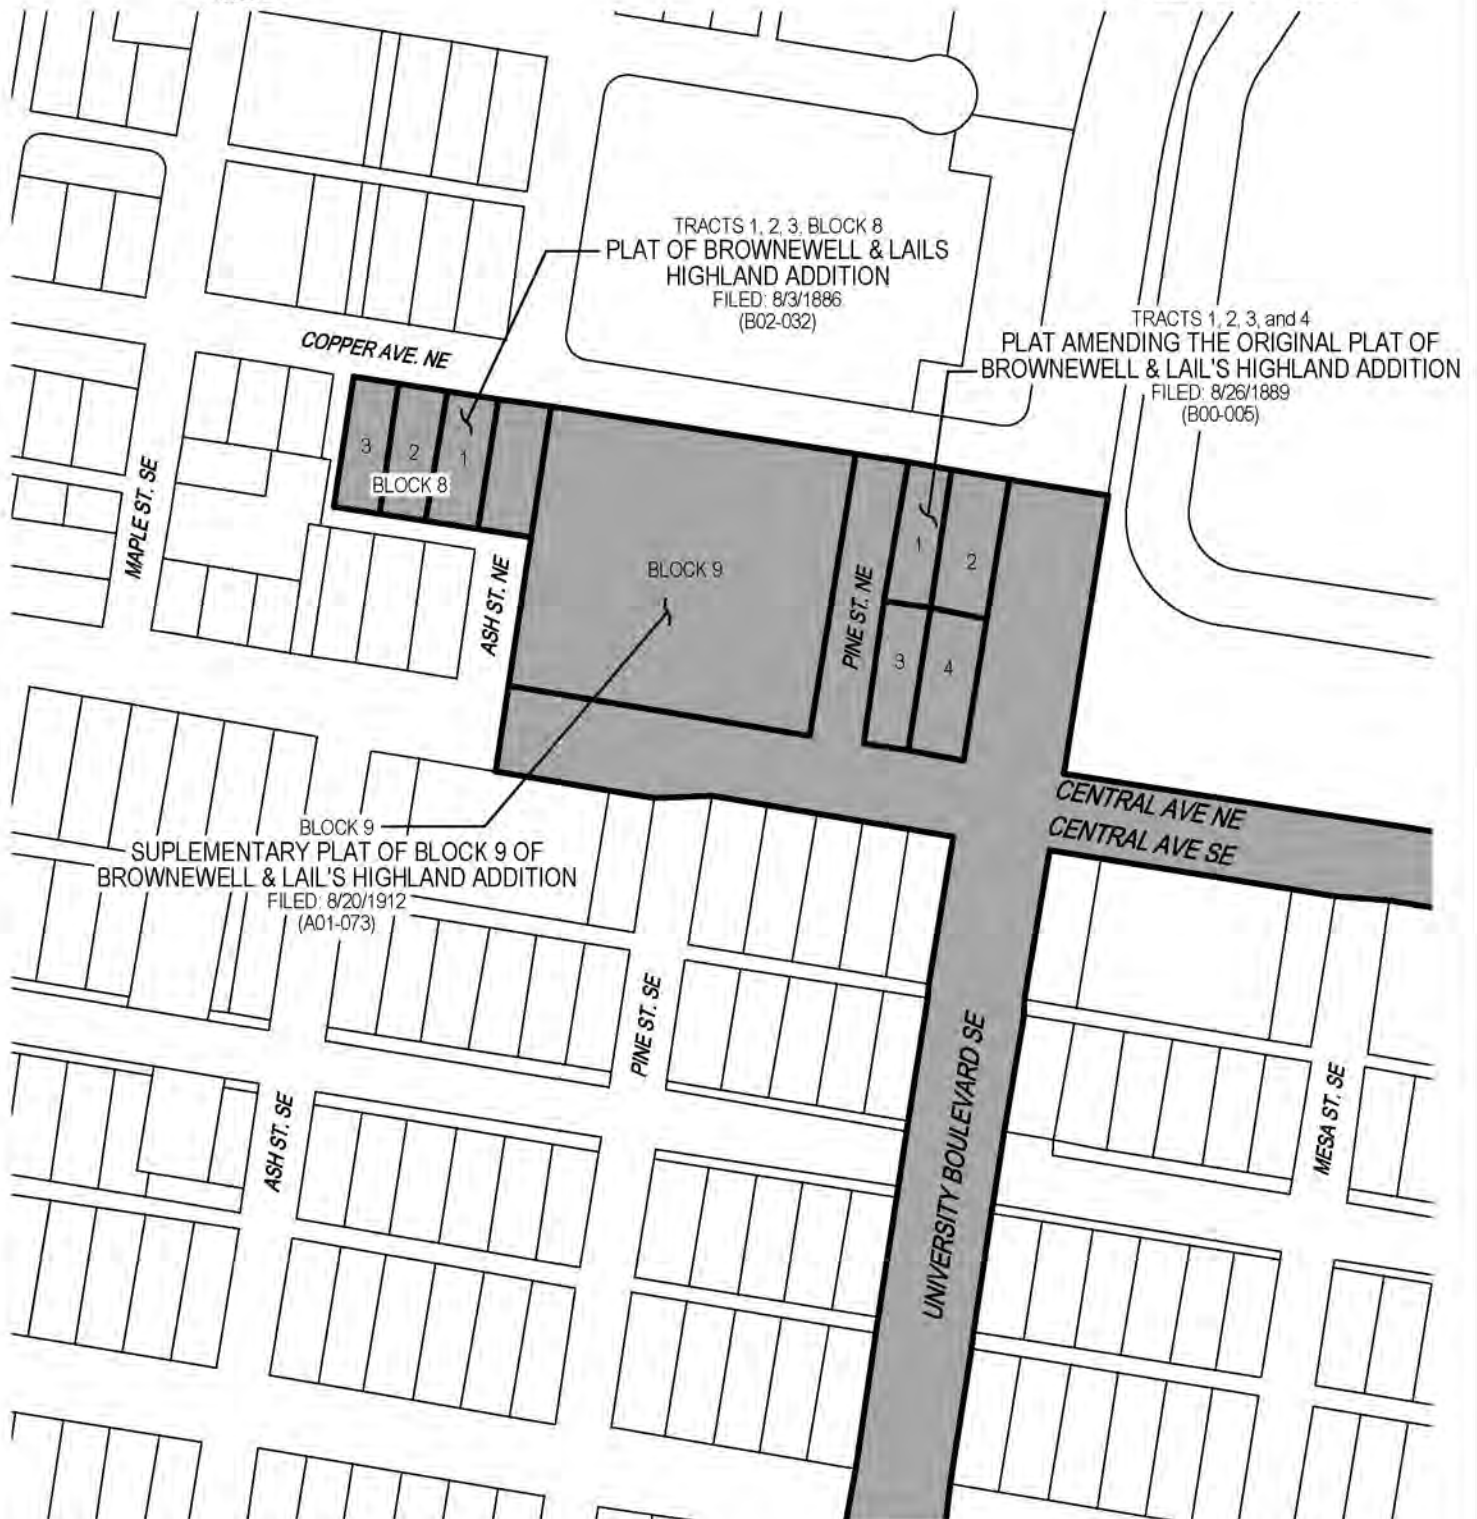

**Bohannon**  **Huston**

Courtyard | 7500 Jefferson St. NE  
Albuquerque, NM 87109 (505) 823-1000

# DISTRICT BOUNDARY MAPS

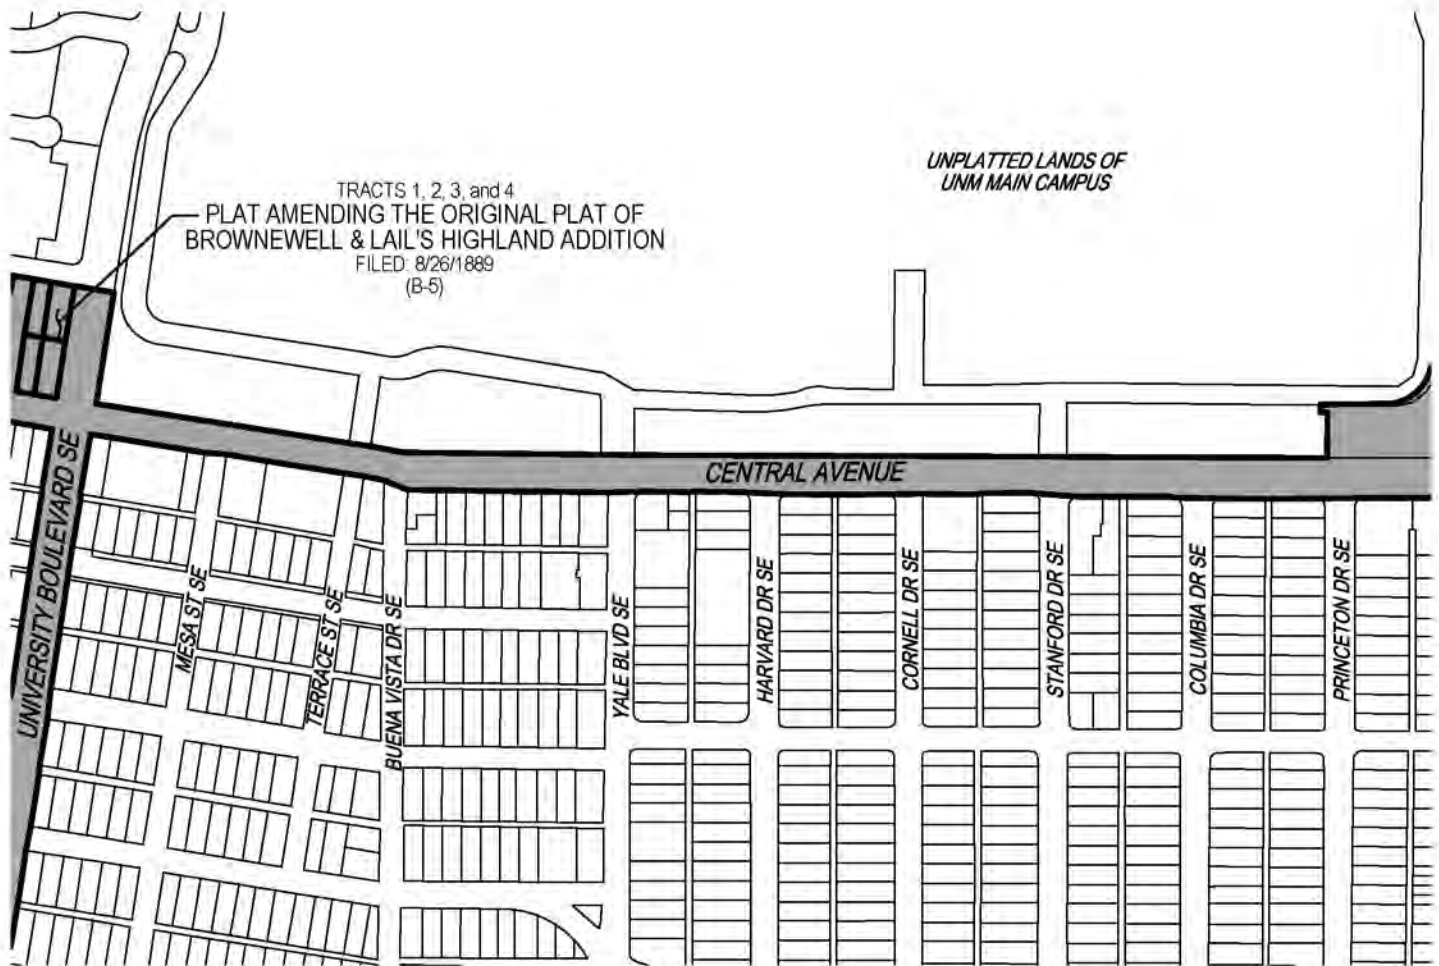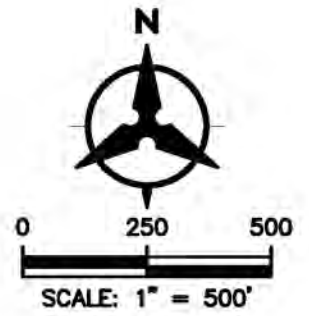


**Bohannon & Huston**

Courtyard | 7500 Jefferson St. NE  
Albuquerque, NM 87109 (505) 823-1000





# DISTRICT BOUNDARY MAPS

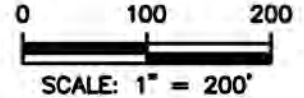

CURVE DATA	
DELTA	88°08'41"
RADIUS	120.00'
LENGTH	184.61'
CHORD BEARING	N45°31'54"E
CHORD DISTANCE	166.94'

LINE DATA		
T1	N00°31'38"E	118.00'
T2	N89°48'41"W	17.95'
T3	N01°10'39"E	21.26'
T4	N89°36'14"E	170.57'
T5	N01°27'33"E	49.26'
T6	S88°28'43"E	195.47'
T7	S01°27'30"W	39.90'
T8	S88°46'15"E	100.08'
T9	N32°31'49"W	58.85'
T10	N73°28'48"E	95.04'
T11	N00°17'39"E	14.55'

Albuquerque Geodetic Reference Station "11-J16 1990" Geographic Position (NAD 1983)  
 NM State Plane Grid Coordinates (Central Zone, US Survey Foot)  
 N = 1488998.275 US ft E = 1534440.544 US ft  
 Ground-to-Grid Factor = 0.999668657  
 $\Delta \alpha = -00^{\circ}12'13.22"$   
 NAVD 1988 Elevation = 5186.808 US ft

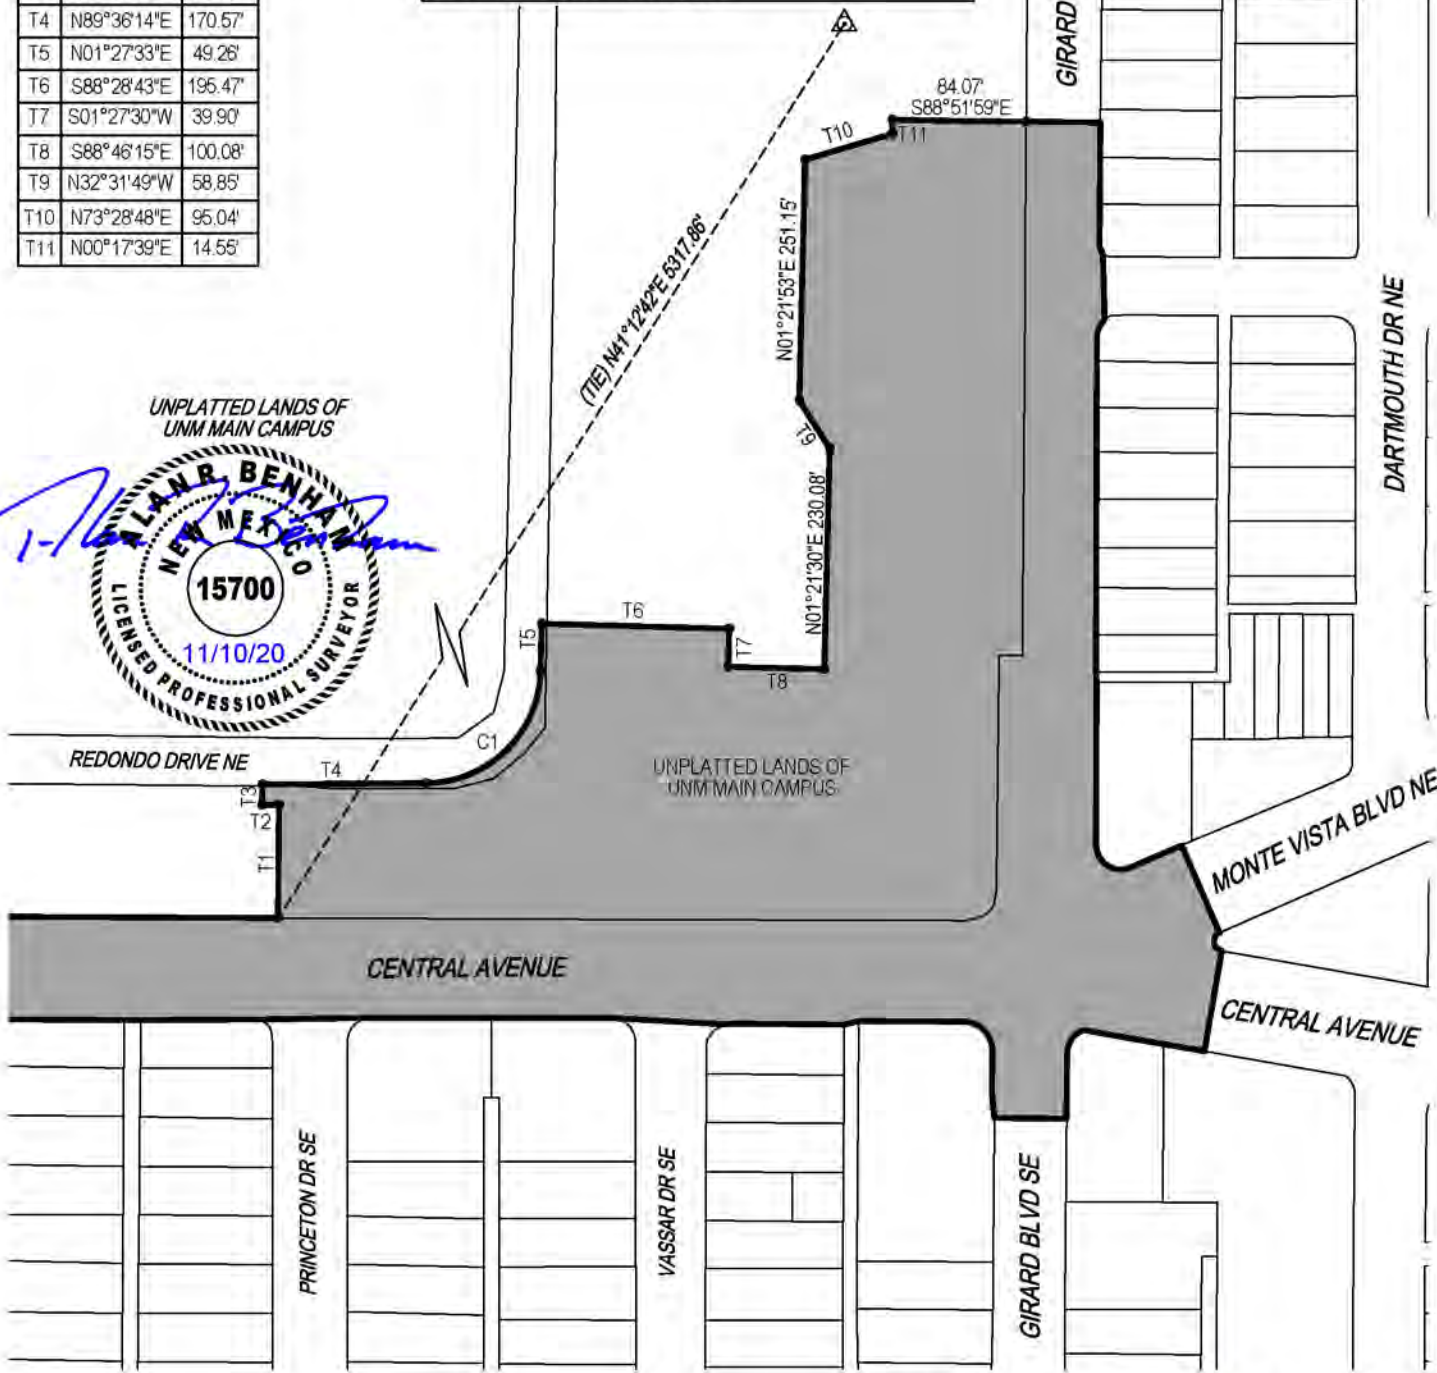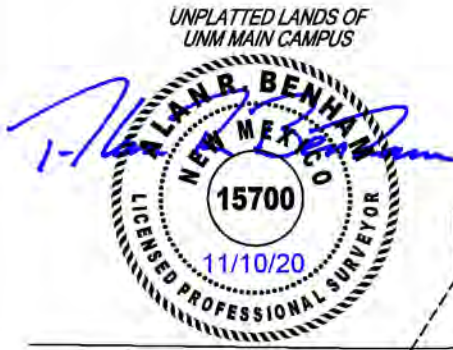

**Bohannon & Huston**

Courtyard | 7500 Jefferson St. NE  
 Albuquerque, NM 87109 (505) 823-1000